


- NOTES:
 1. DIMENSIONS ARE IN INCHES/[MM].
 2. DO NOT SCALE DRAWING.

DOOR CUT-OUTS AS INDICATED UNDER DOOR DETAIL.
 FRAME FOR STRIKE SHOWN UNDER LOCK DETAIL.

WOOD DOORS - H Escutcheon Trim
 M9940, M9942



DORMA Architectural Hardware
 Reamstown, PA 17567

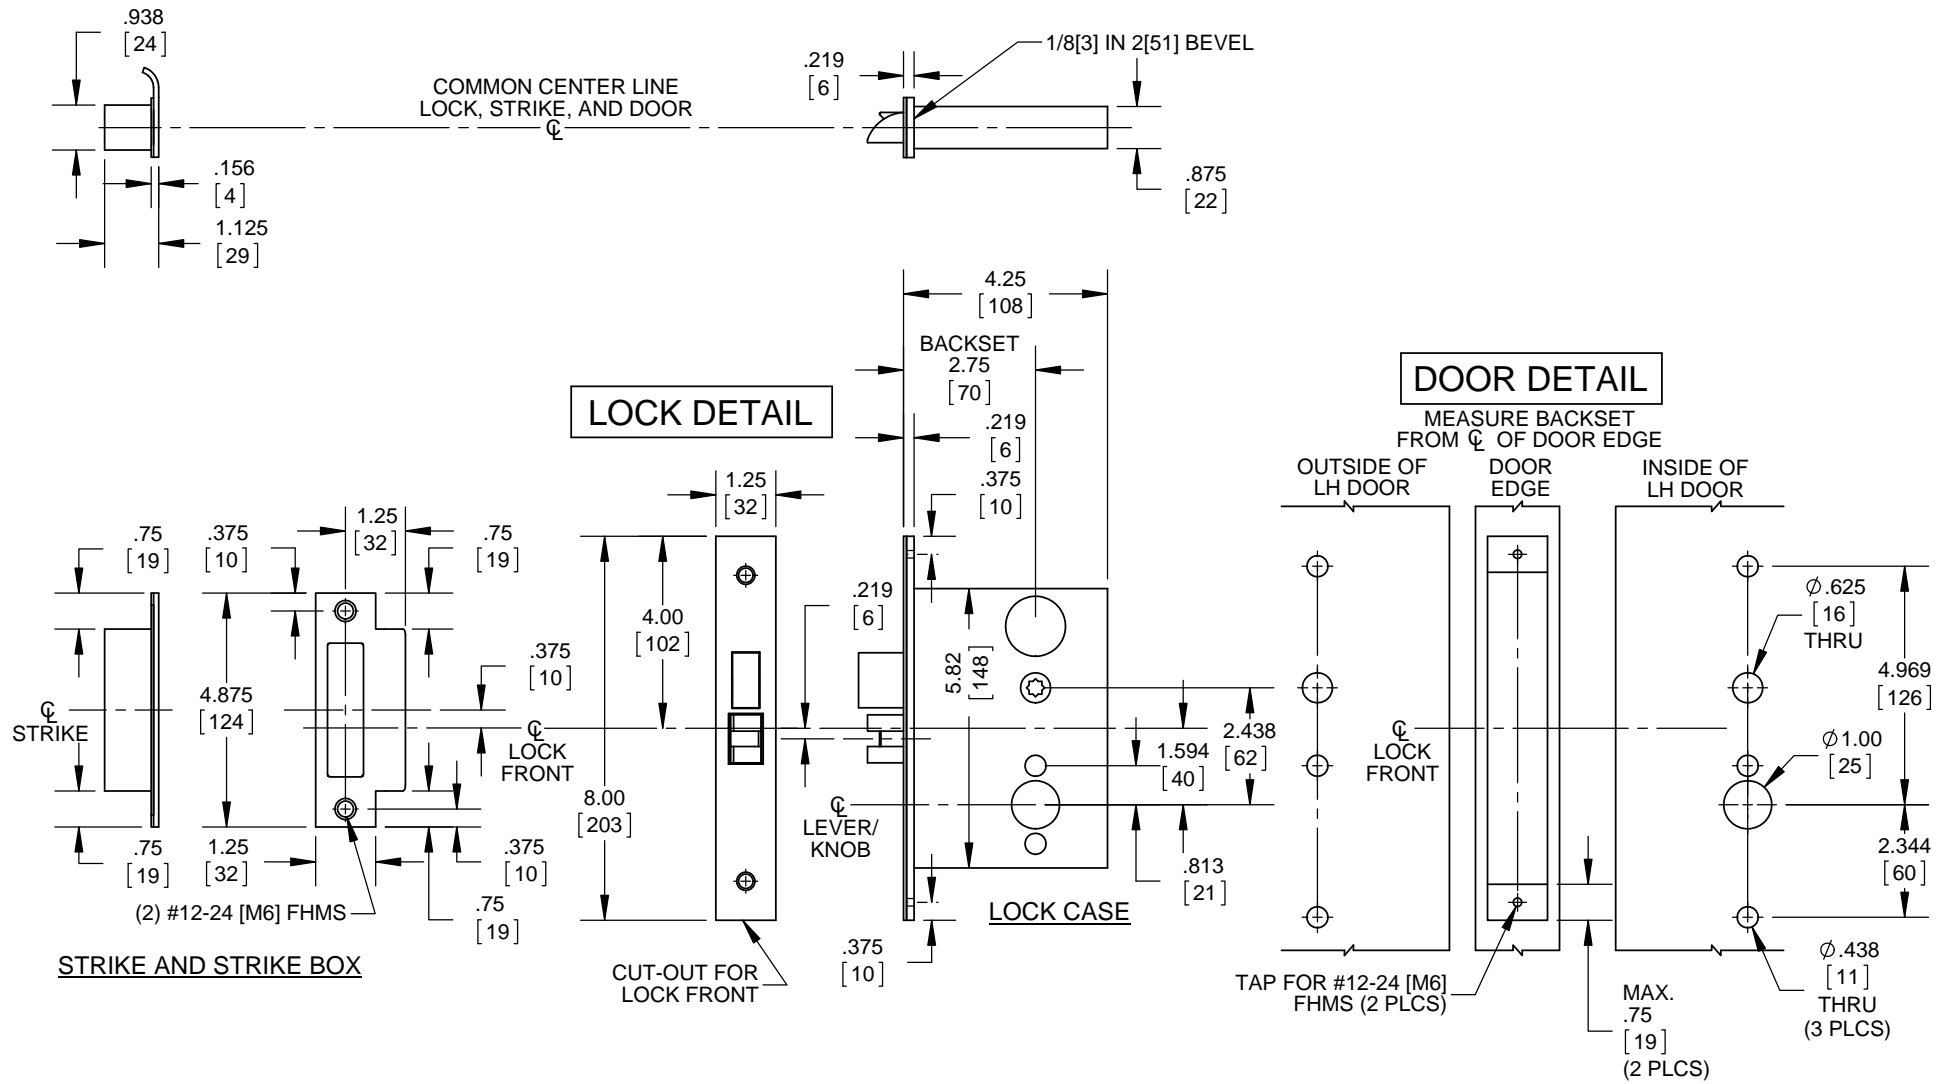

- NOTES:
 1. DIMENSIONS ARE IN INCHES/[MM].
 2. DO NOT SCALE DRAWING.

DOOR CUT-OUTS AS INDICATED UNDER DOOR DETAIL.
 FRAME FOR STRIKE SHOWN UNDER LOCK DETAIL.

STEEL DOORS - H Escutcheon Trim
 M9940, M9942



DORMA Architectural Hardware
 Reamstown, PA 17567

REV	DESCRIPTION	BY	DATE
12/11	ORIGINAL DOCUMENT	CMB	12/28/11

