


RHR SHOWN  
LHR OPPOSITE

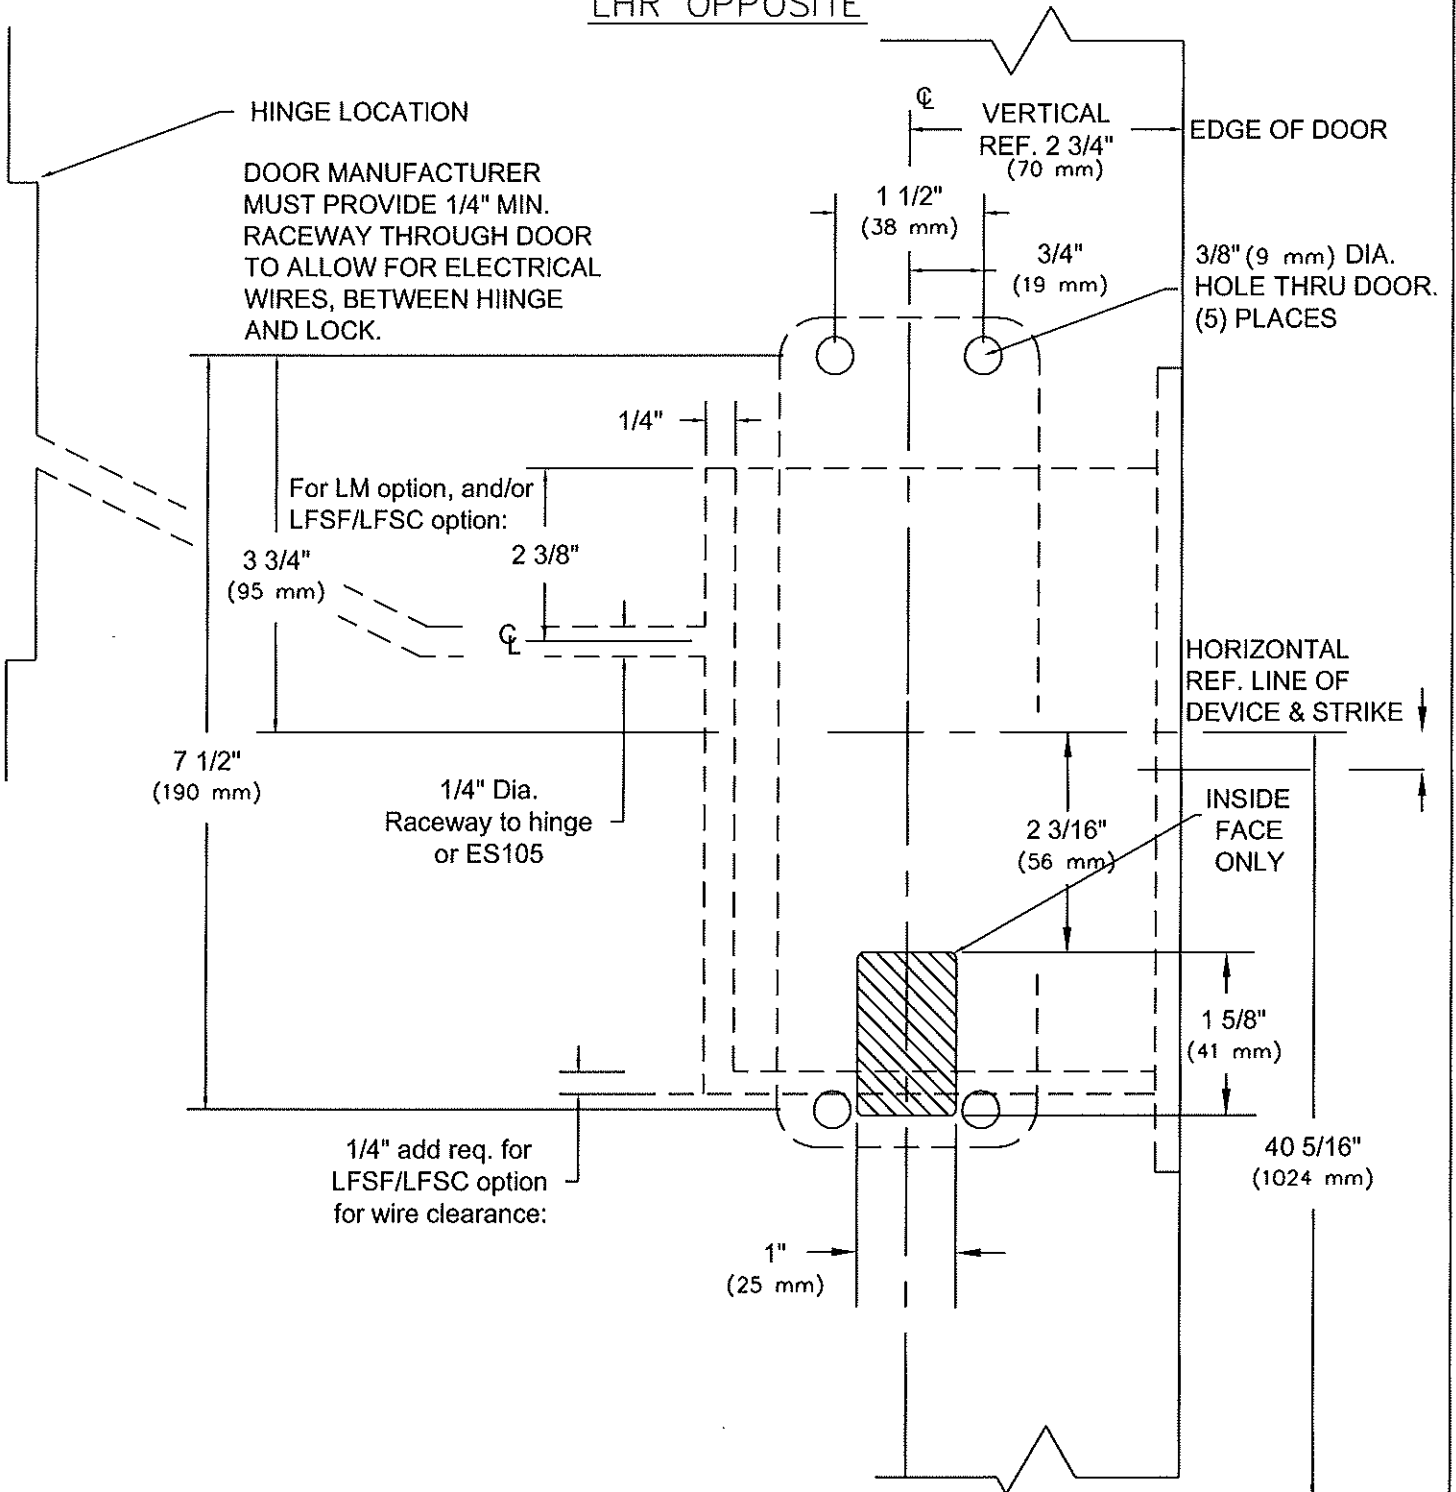

- NOTES:
- FINISHED FLOOR LINE OR TOP OF THRESHOLD
1. SEE MASTER SHEET #T-0001 FOR SUGGESTED DOOR REINFORCEMENT.
  2. SEE ADDITIONAL TRIM TEMPLATE WHEN REQUIRED.

REV. No. 3

REVISION: New Lock Body

DATE: 2-29-14



9500 & F9500 x LFSF/LFSC FUNCTION  
MORTISE TYPE EXIT DEVICE

TEMPLATE NUMBER  
T-9504③